


Breedte 13561mm

Legenda

	ETC ColorSource Spot Jr Deep Blue
	PROLIGHTS-ECLPARIPMFC BK
	PROLIGHTS-ECLFRCTSBK
	Chauvet Rogue R1X Wash

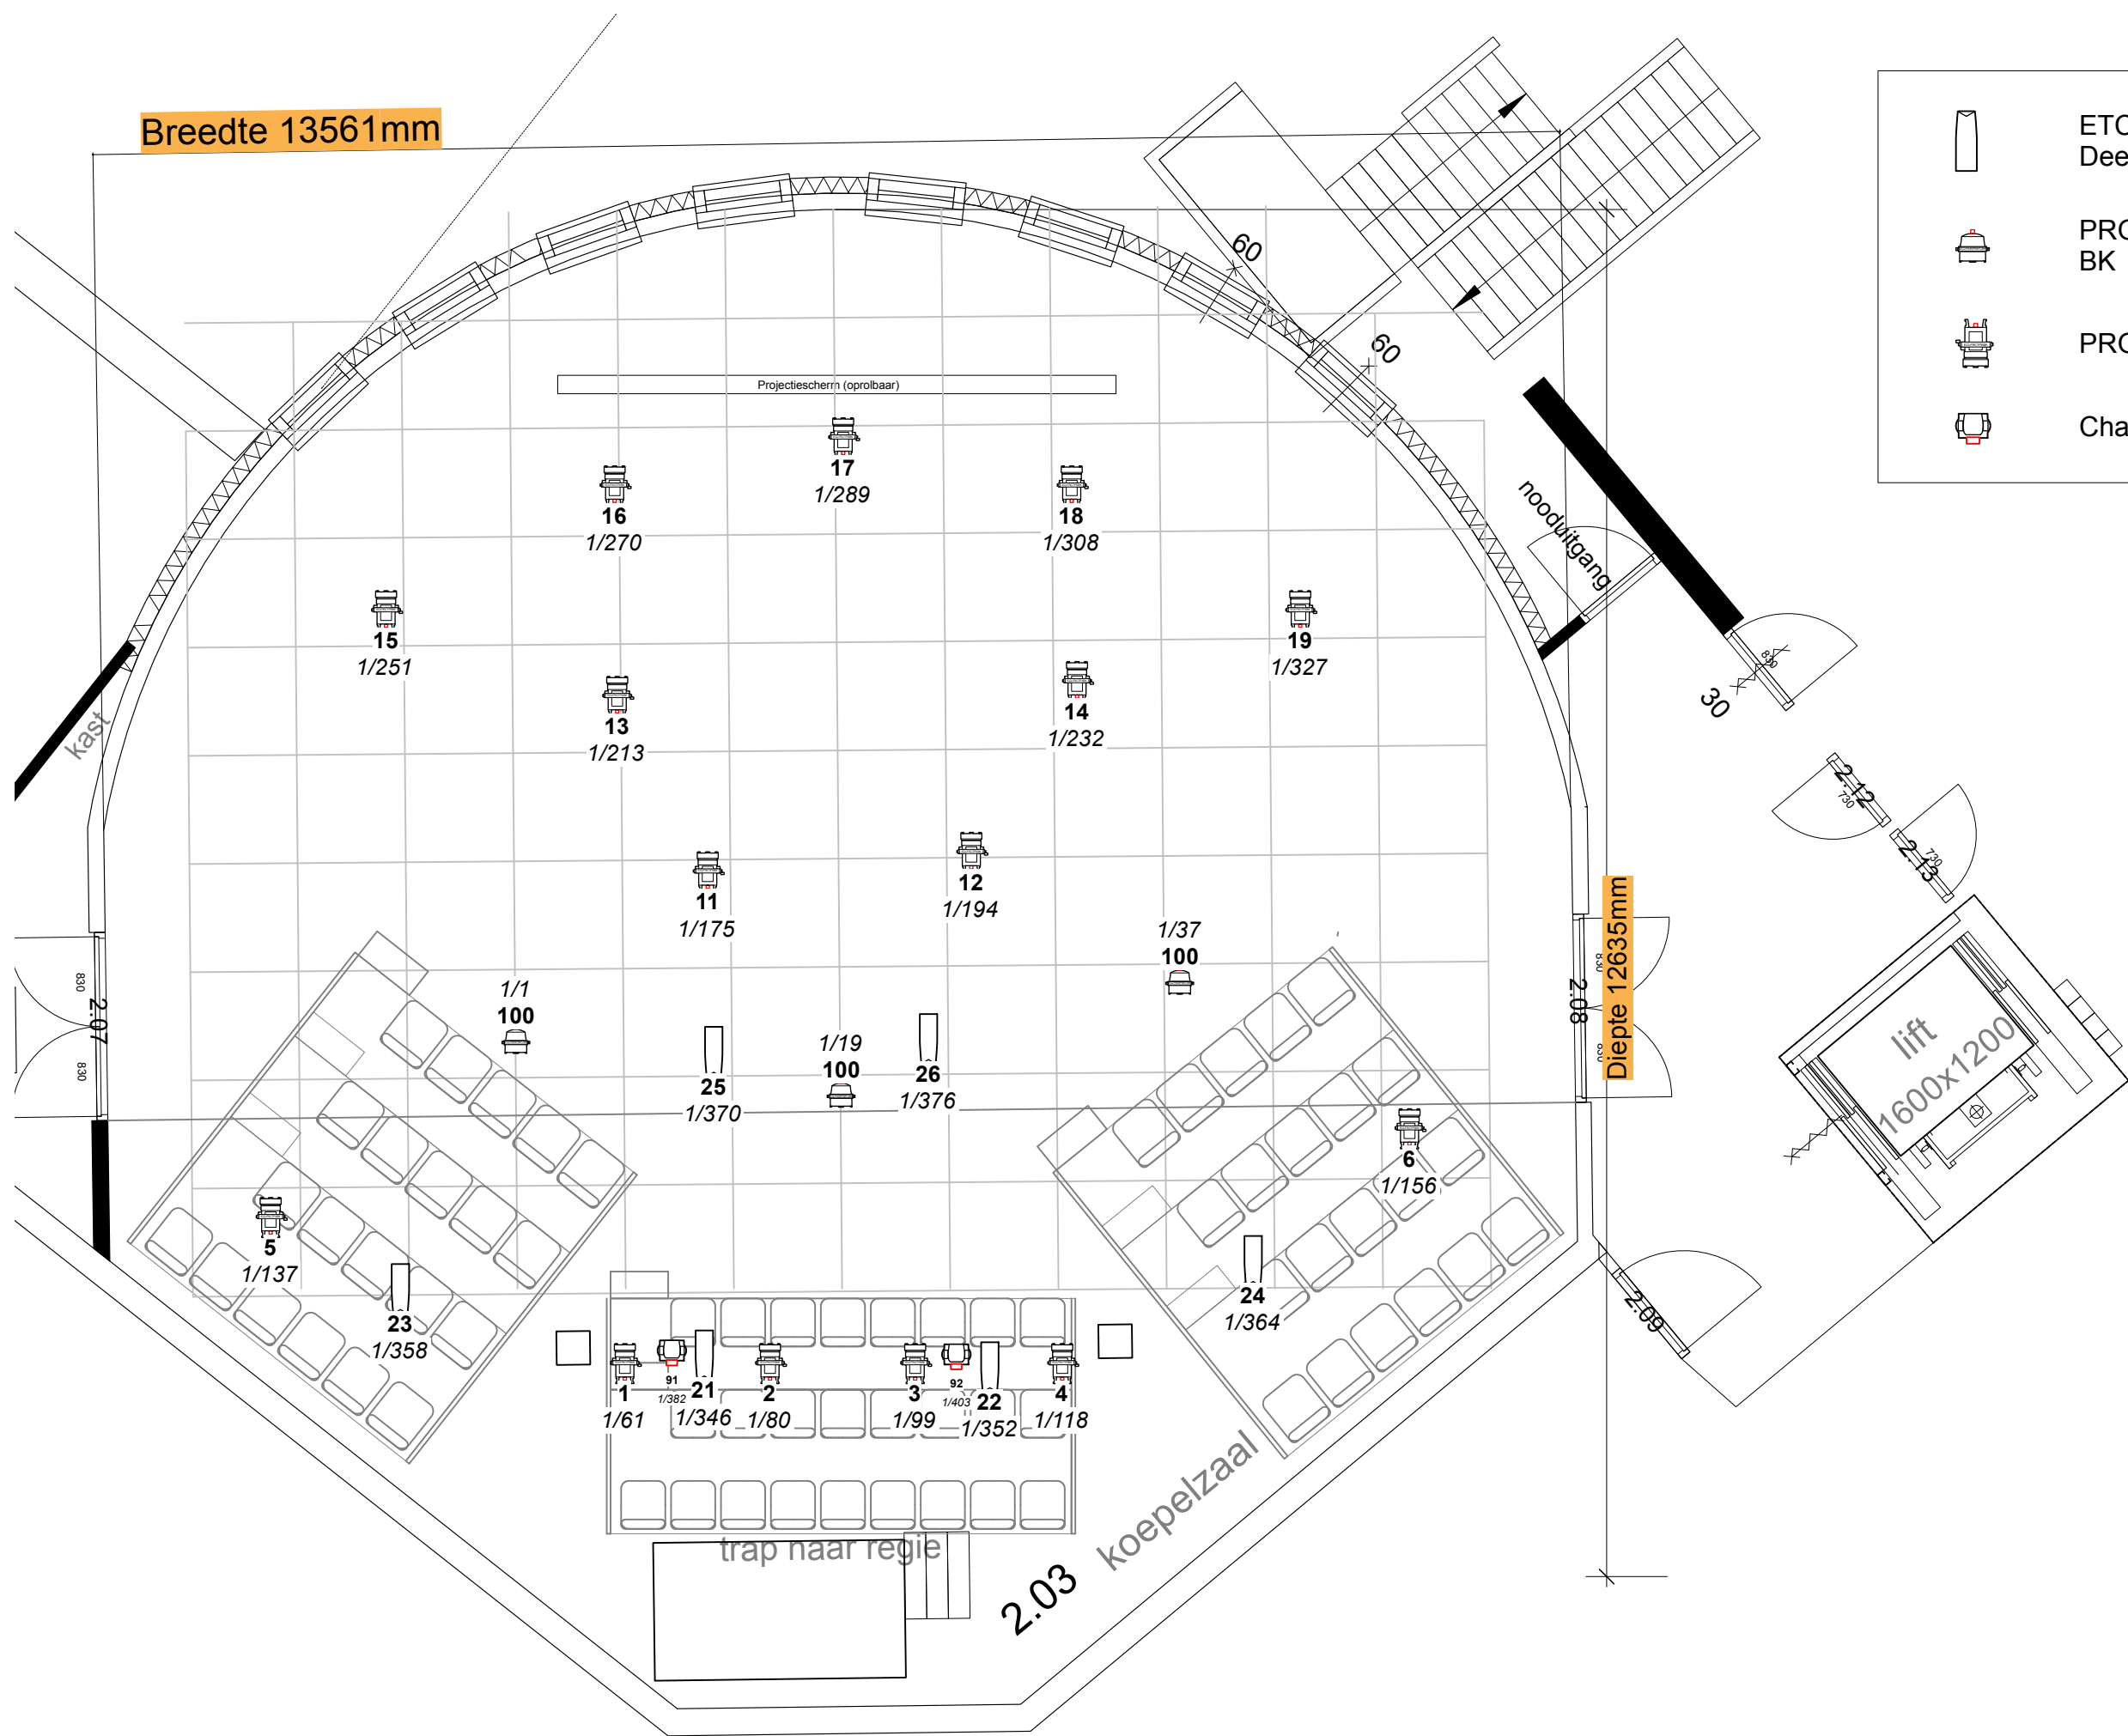

1e vrije dmx adres: 424

House Lights: 100

Project: boorstraat		Drawing number: 1	
Name: Theaterzaal licht standaard		Version: 0.1	Date: 01-09-25
THEATER UTRECHT			
scale: 1:60	Paper size: a3	Units: mm	Drawn by: MH
Centre for Performing Arts Boorstraat 107 3513 SE Utrecht techniek@theaterutrecht.nl			