


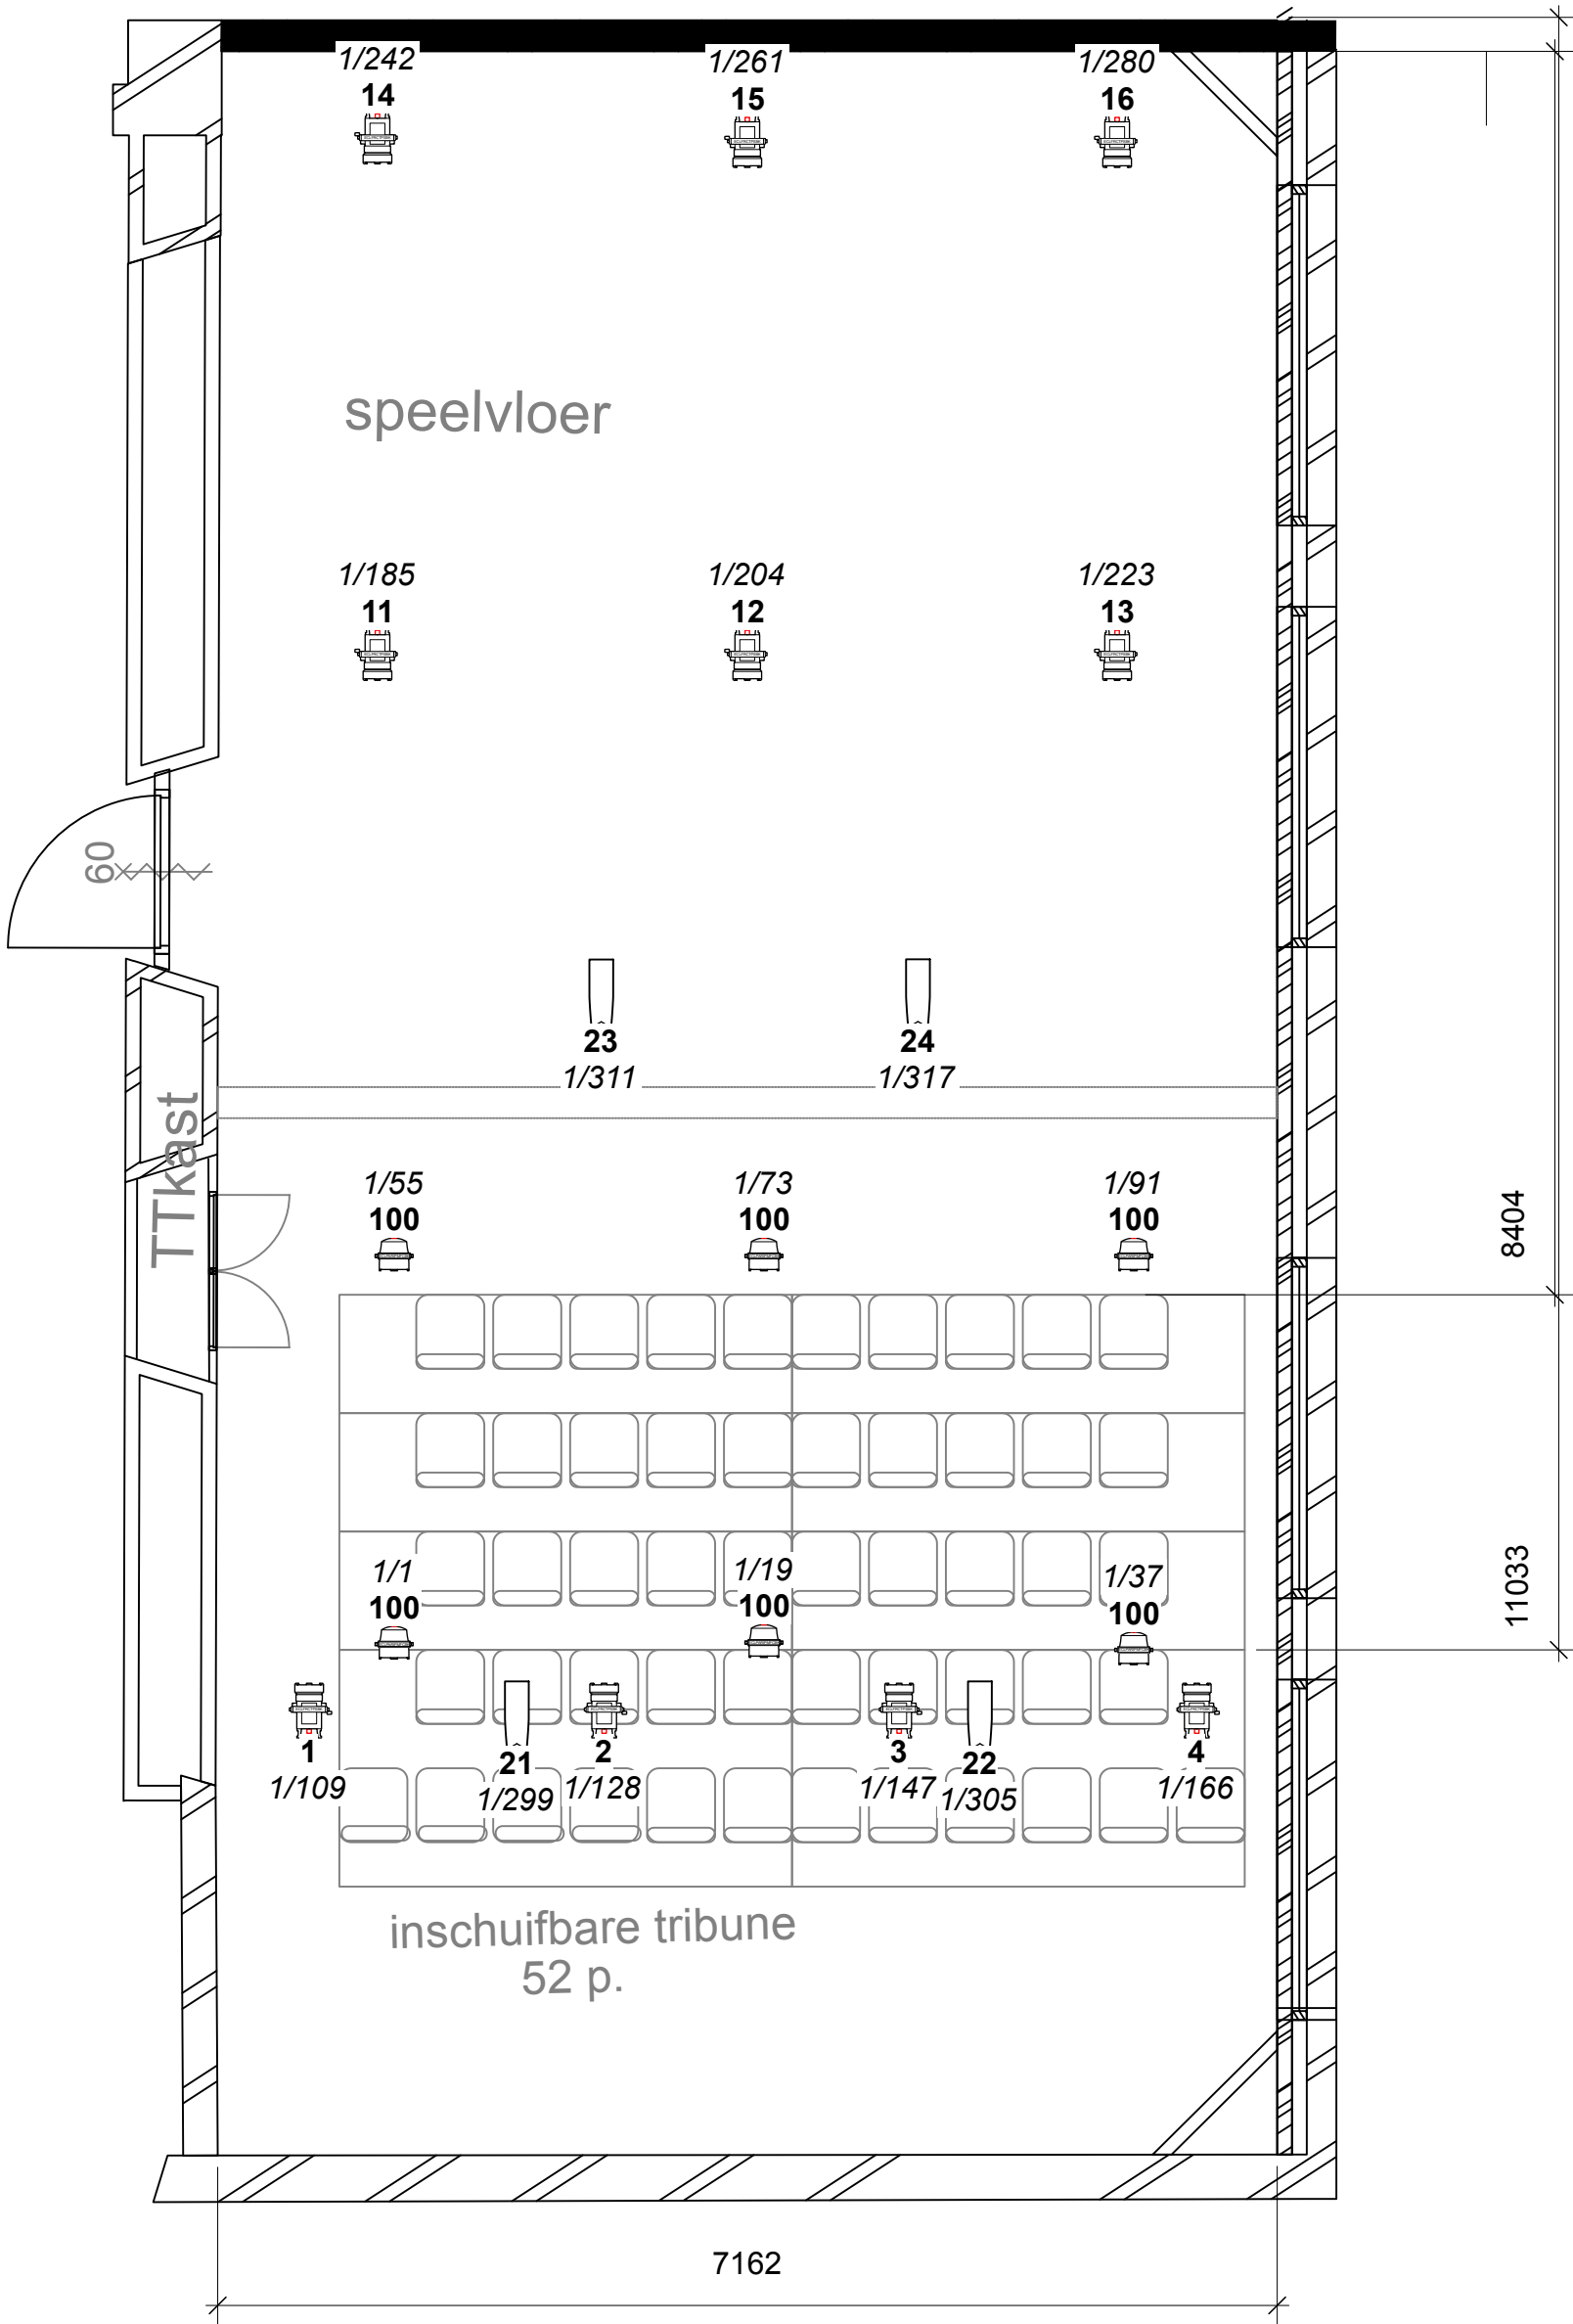


studio 3



House lights: 100

Legenda

| | |
|---|--------------------------------------|
|  | ETC ColorSource Spot Jr Deep Blue |
|  | PROLIGHTS-ECLPARIPMFC BK |
|  | PROLIGHTS-ECLFRCTSBK |

| | | | |
|---|----------------|-------------------|----------------|
| Project: boorstraat | | Drawing number: 1 | |
| Name: Studio 3 | | Version: 0.1 | Date: 01-09-25 |
| THEATER UTRECHT | | | |
| scale: 1:50 | Paper size: a3 | Units: mm | Drawn by: MH |
| Centre for Performing Arts Boorstraat 107 3513 SE Utrecht techniek@theaterutrecht.nl | | | |