


studio 2

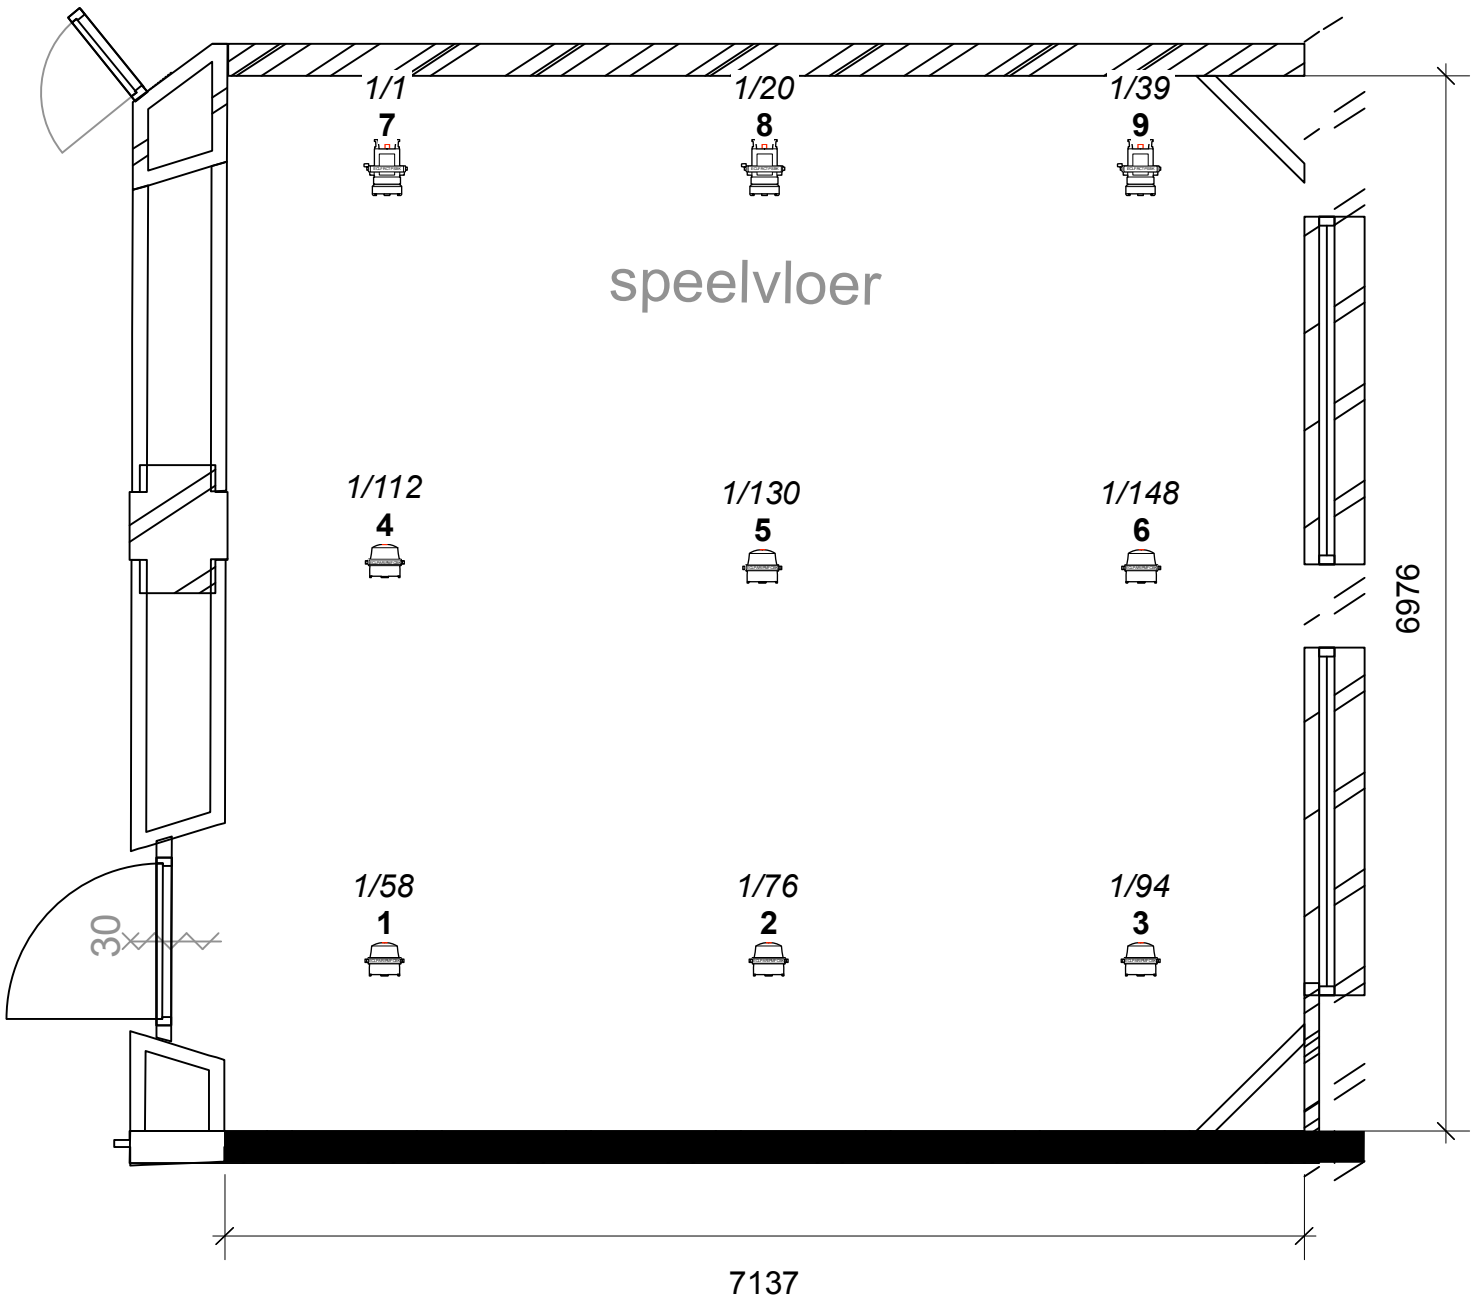

Legenda

	PROLIGHTS-ECLPARIPMFC BK
	PROLIGHTS-ECLFRCTSBK

Project: boorstraat		Drawing number: 1	
Name: Studio 2		Version: 0.1	Date: 01-09-25
scale: 1:50	Paper size: a4	Units: mm	Drawn by: MH
THEATER UTRECHT Centre for Performing Arts Boorstraat 107 3513 SE Utrecht technical@theaterutrecht.nl			